

MARION COUNTY SURVEYOR'S OFFICE



SECTION CORNER RECORD

DEBRA S. JENKINS
MARION COUNTY SURVEYOR

SEC. 7 TWN. 15_N RNG. 5_E

BRYAN F. CATLIN, PLS
TECHNICAL SUPERVISOR

Date: 7-28-09
Party Chief: Wilcoxen
Crew: Finney
Type of Marker: Harrison
Method of Establishment: County: 10-12-1994
IN S.P.C. E Zone, NAD 83
Name: 15050702
N: 501 970.373 0(m)
E: 69 838.614 0(m)

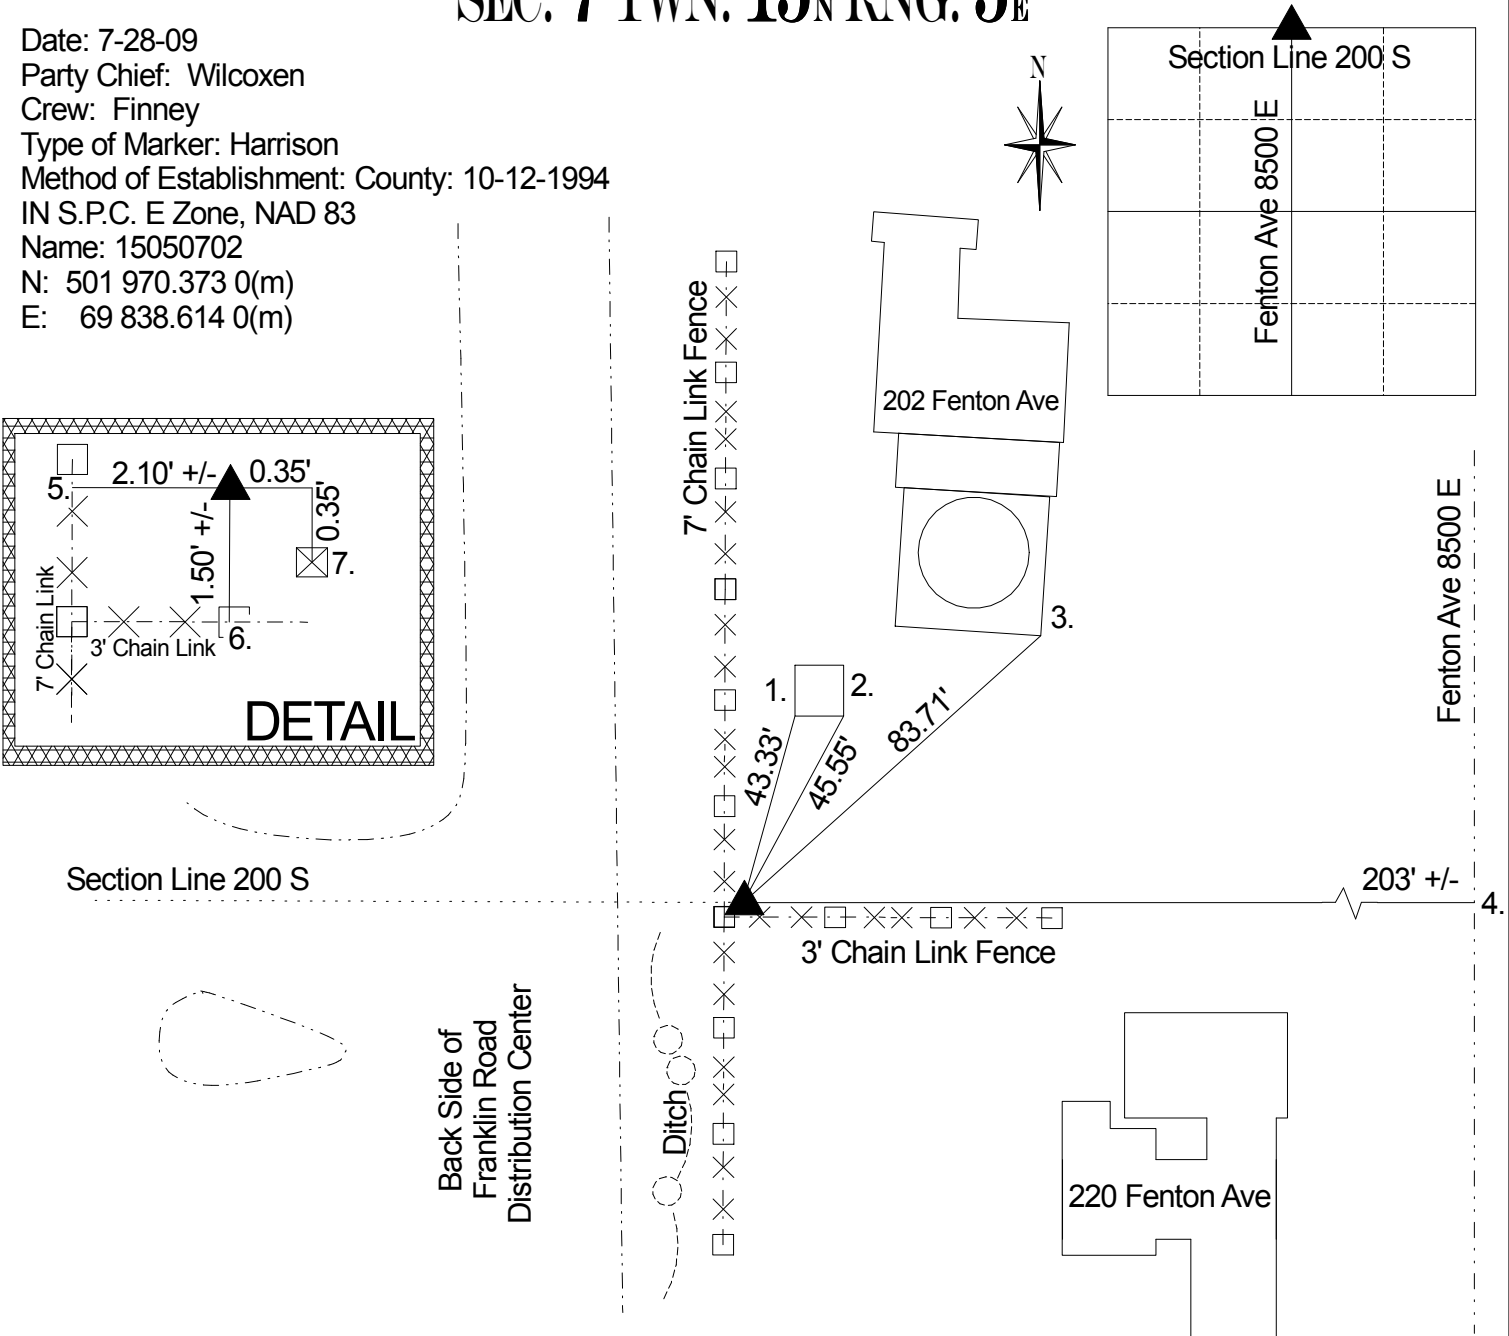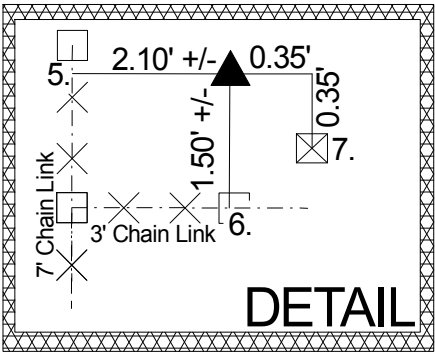

Original post set in 1820 by Hendricks with witnesses: 15" white oak N 11 E 8 links, 7" sugar maple S 24 W 17 links per Marion County Atlas p. 14. There is no reference to this corner from the Legal Survey Book or corner reference. Stone was found as per plat of Hartman Dale Subdivision on 4-17-1979. Corner was excavated on 6-29-87 by Gries and stone was found at surface. Harrison was set. Retied 10-12-1994 by Kiste. Retied 3-20-2001 by Whiteside. Retied 7-20-09 by Wilcoxen.

REF.	DISTANCE	DESCRIPTION
1.	43.33'	SW corner of minibarn 202 Fenton
2.	45.55'	SE corner of minibarn 202 Fenton
3.	83.71'	SE corner of deck 202 Fenton
4.	203' +/-	Due E to C/L of Fenton Ave
		DETAIL
5.	2.10' +/-	Due W to face of 7' chain link fence
6.	1.50' +/-	Due S to face of 3' chain link fence
7.	0.49'	Cut stone monument 0.35' E and 0.35' S of Harrison